




THIS DRAWING IS THE PROPERTY OF DAVIDSON BAXTER ARCHITECTS & DESIGNERS. COPYRIGHT IS RESERVED BY THEM & THE DRAWING IS ISSUED ON THE CONDITION THAT IT IS NOT COPIED EITHER WHOLLY OR IN ANY PART WITHOUT THE CONSENT IN WRITING OF DAVIDSON BAXTER ARCHITECTS AND DESIGNERS. FIGURED DIMENSIONS TO TAKE PREFERENCE OVER THOSE SCALED. ALL DIMENSIONS TO BE CHECKED ON SITE BEFORE COMMENCEMENT OF ANY WORK OR SHOP DRAWINGS. THIS DRAWING TO BE READ IN CONJUNCTION WITH THE SPECIFICATION.

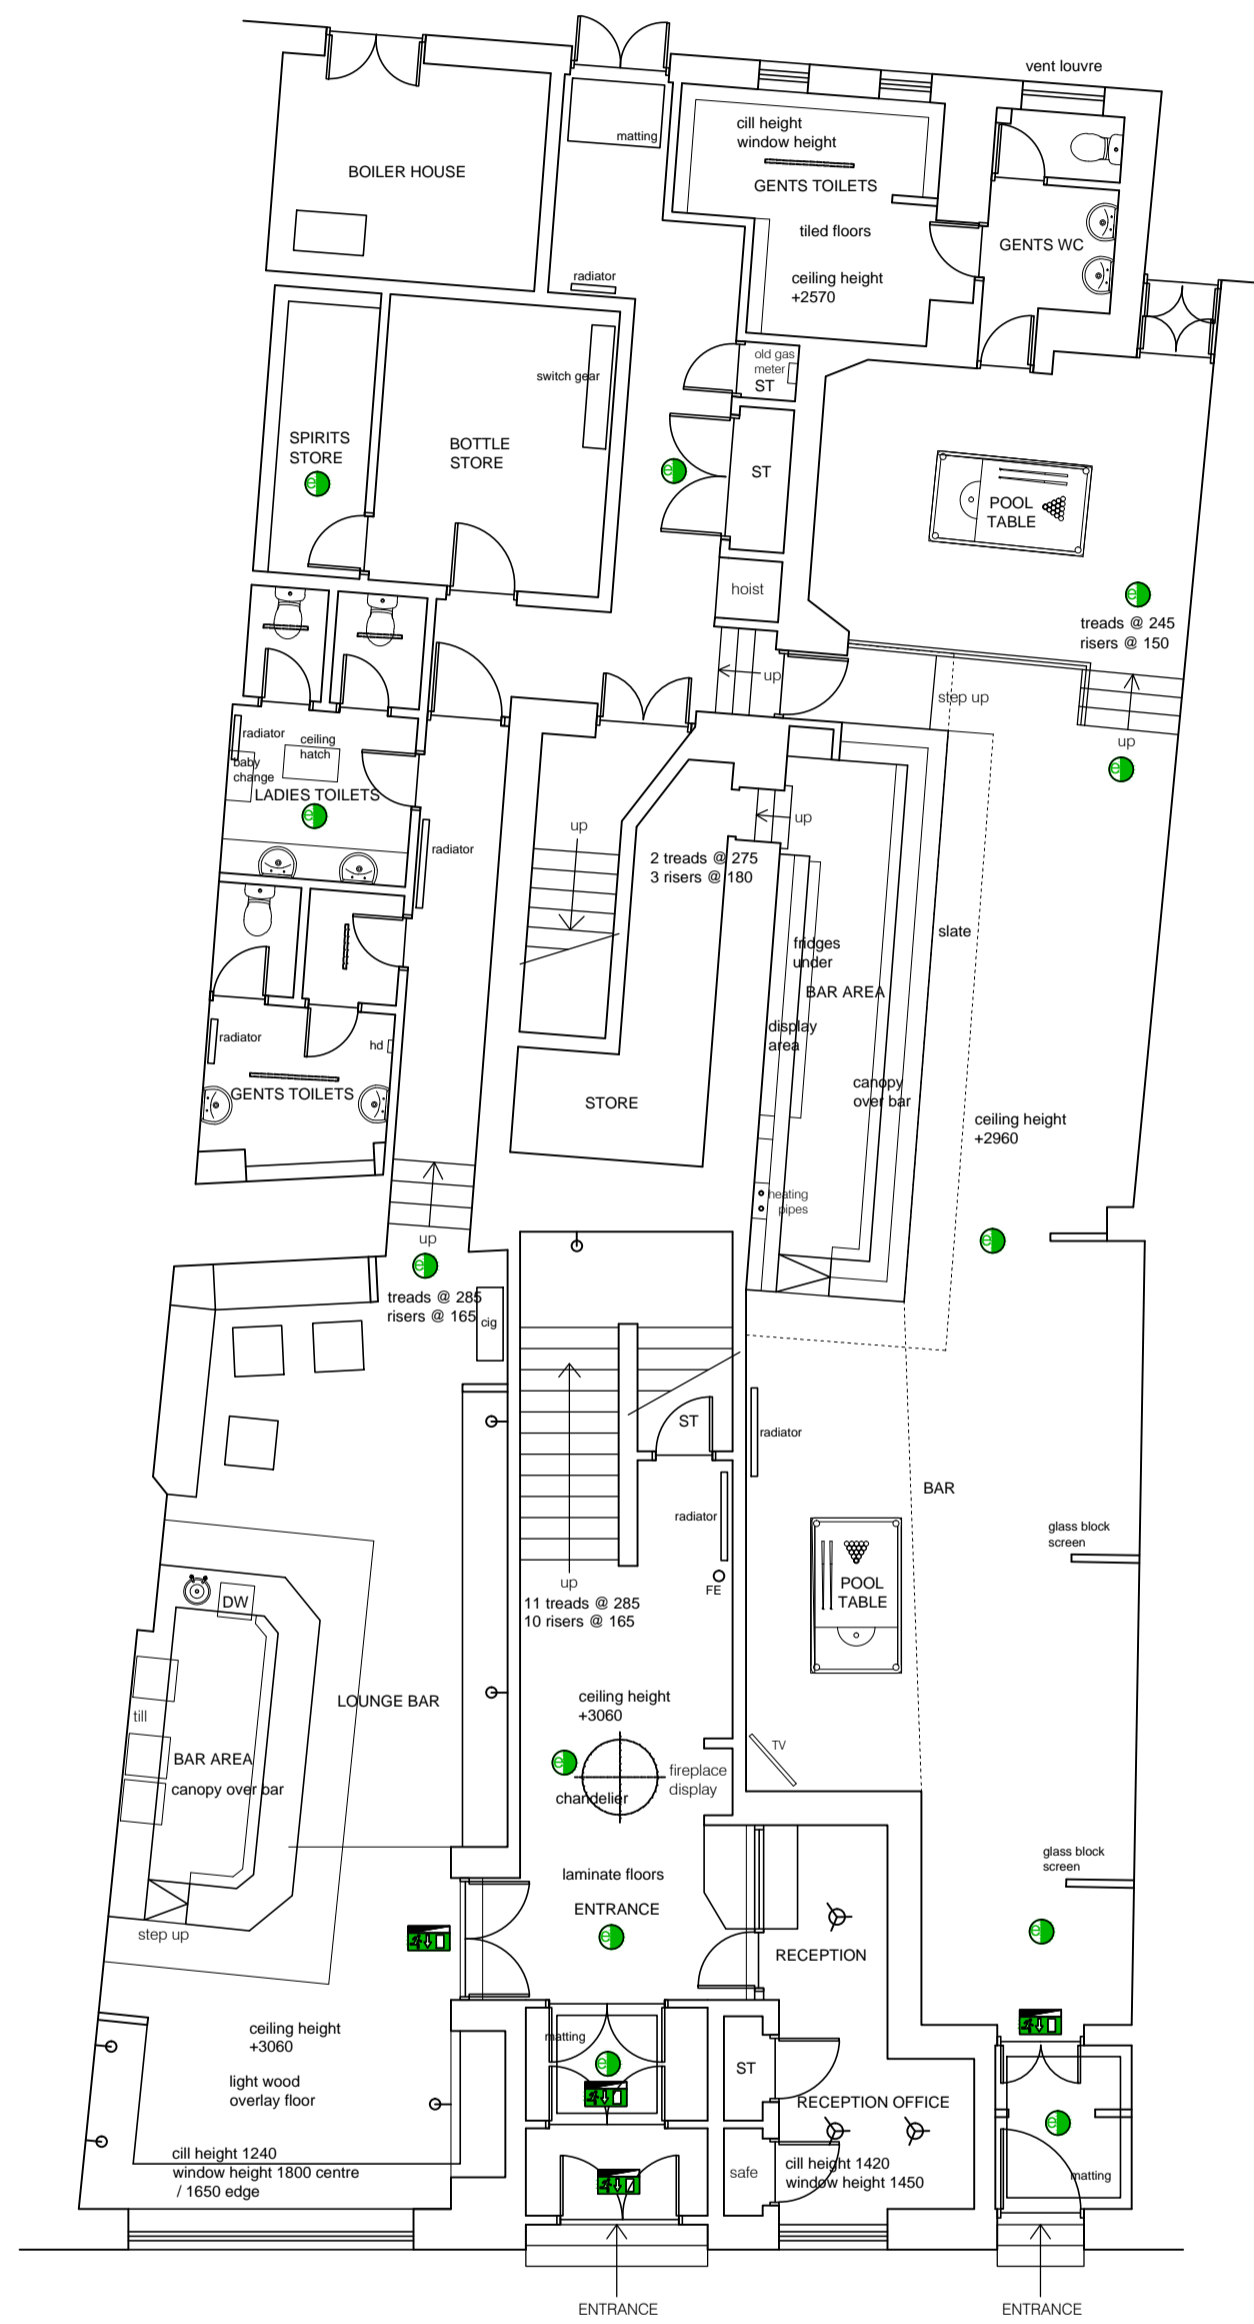

GROUND FLOOR PLAN

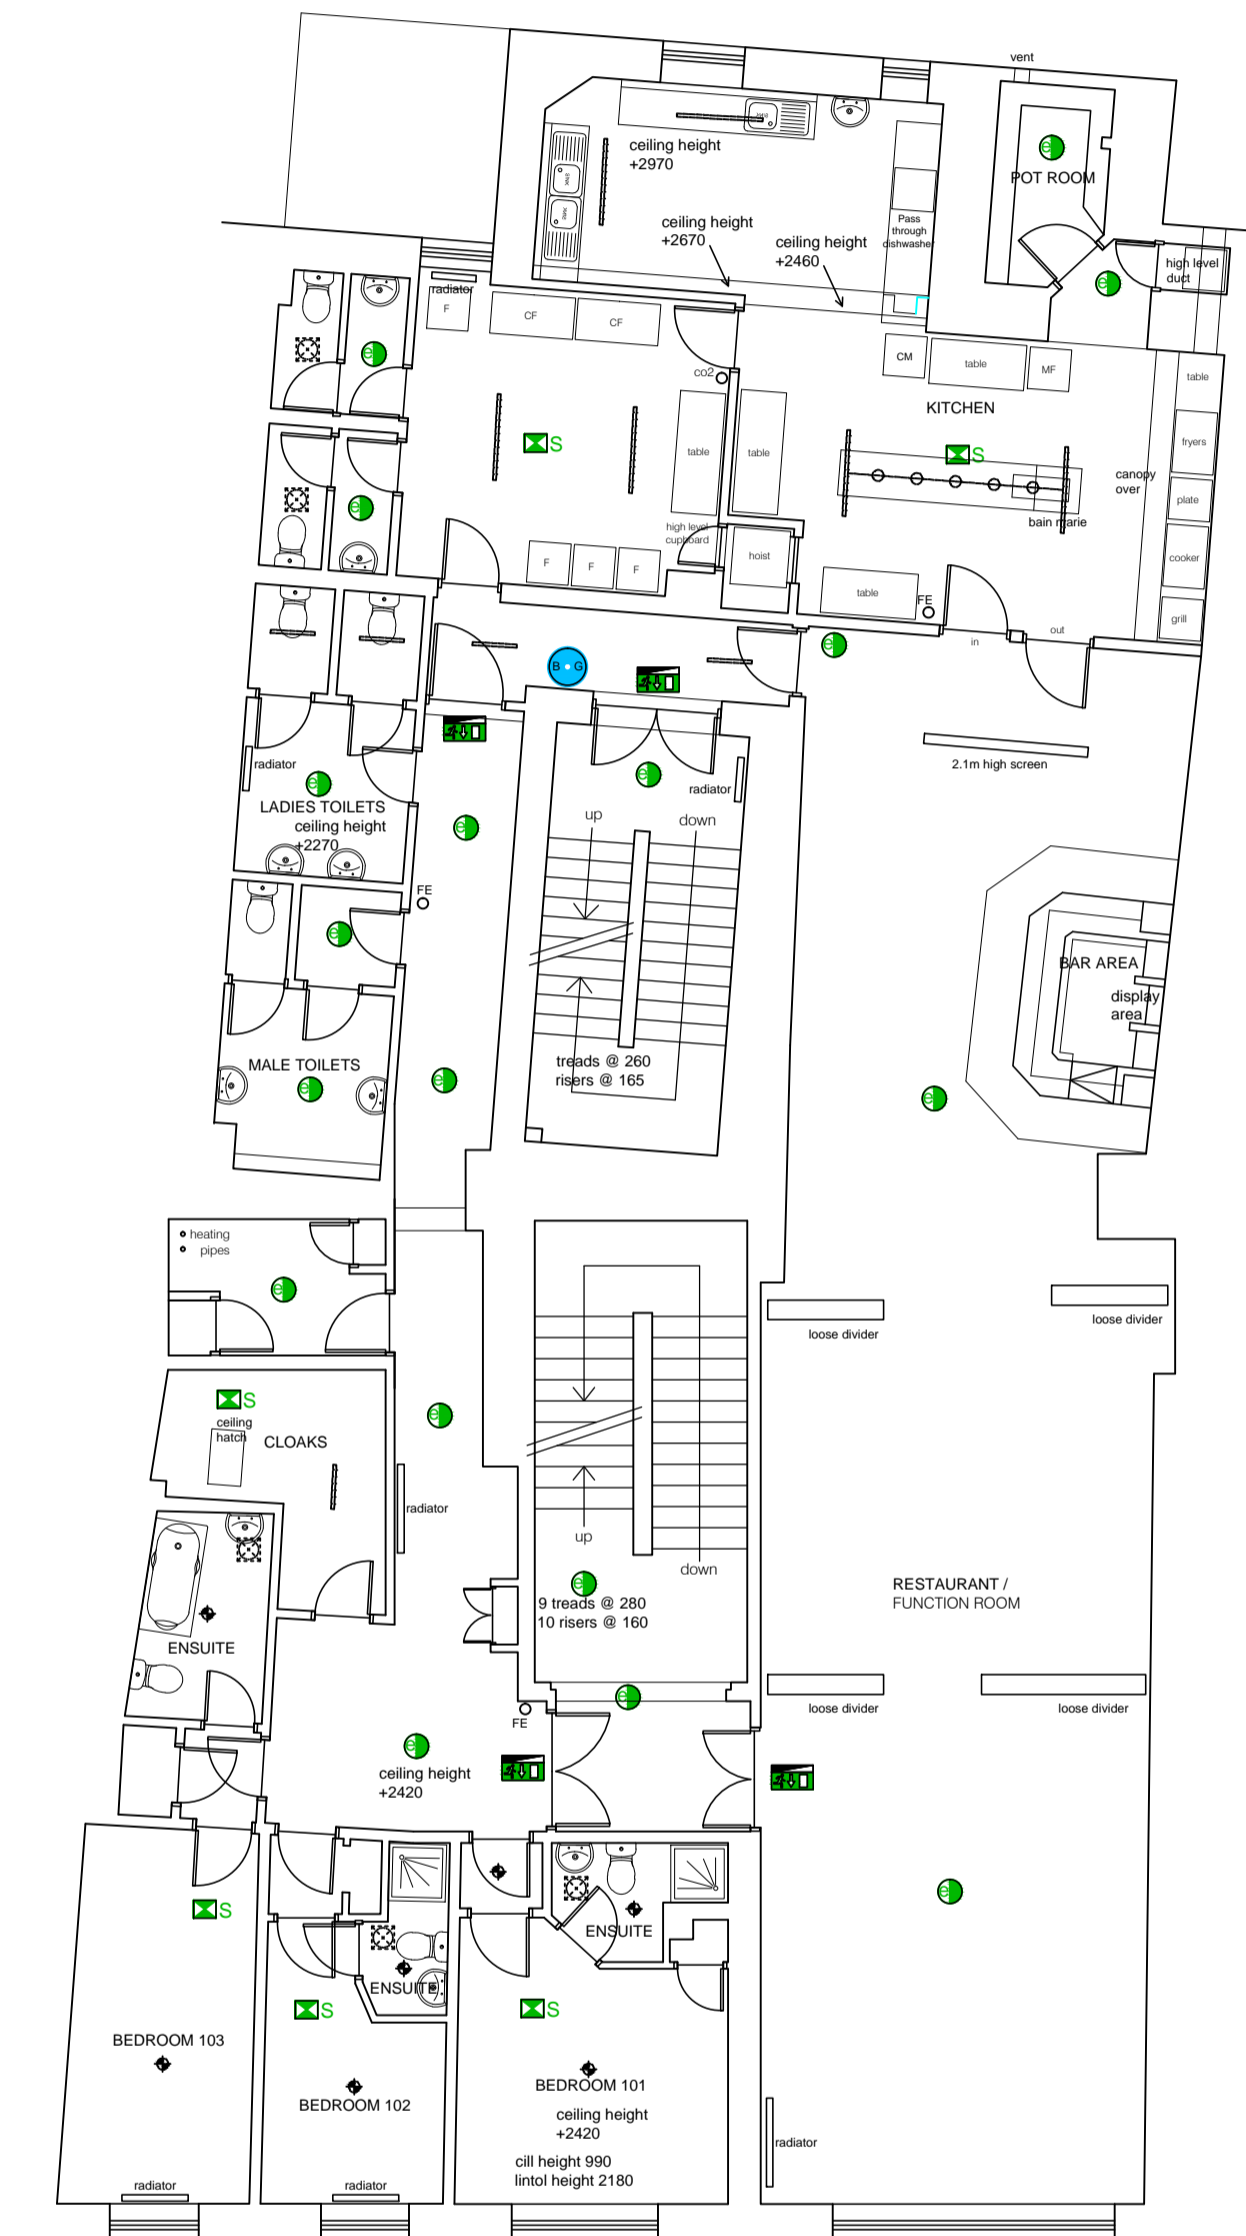

FIRST FLOOR PLAN

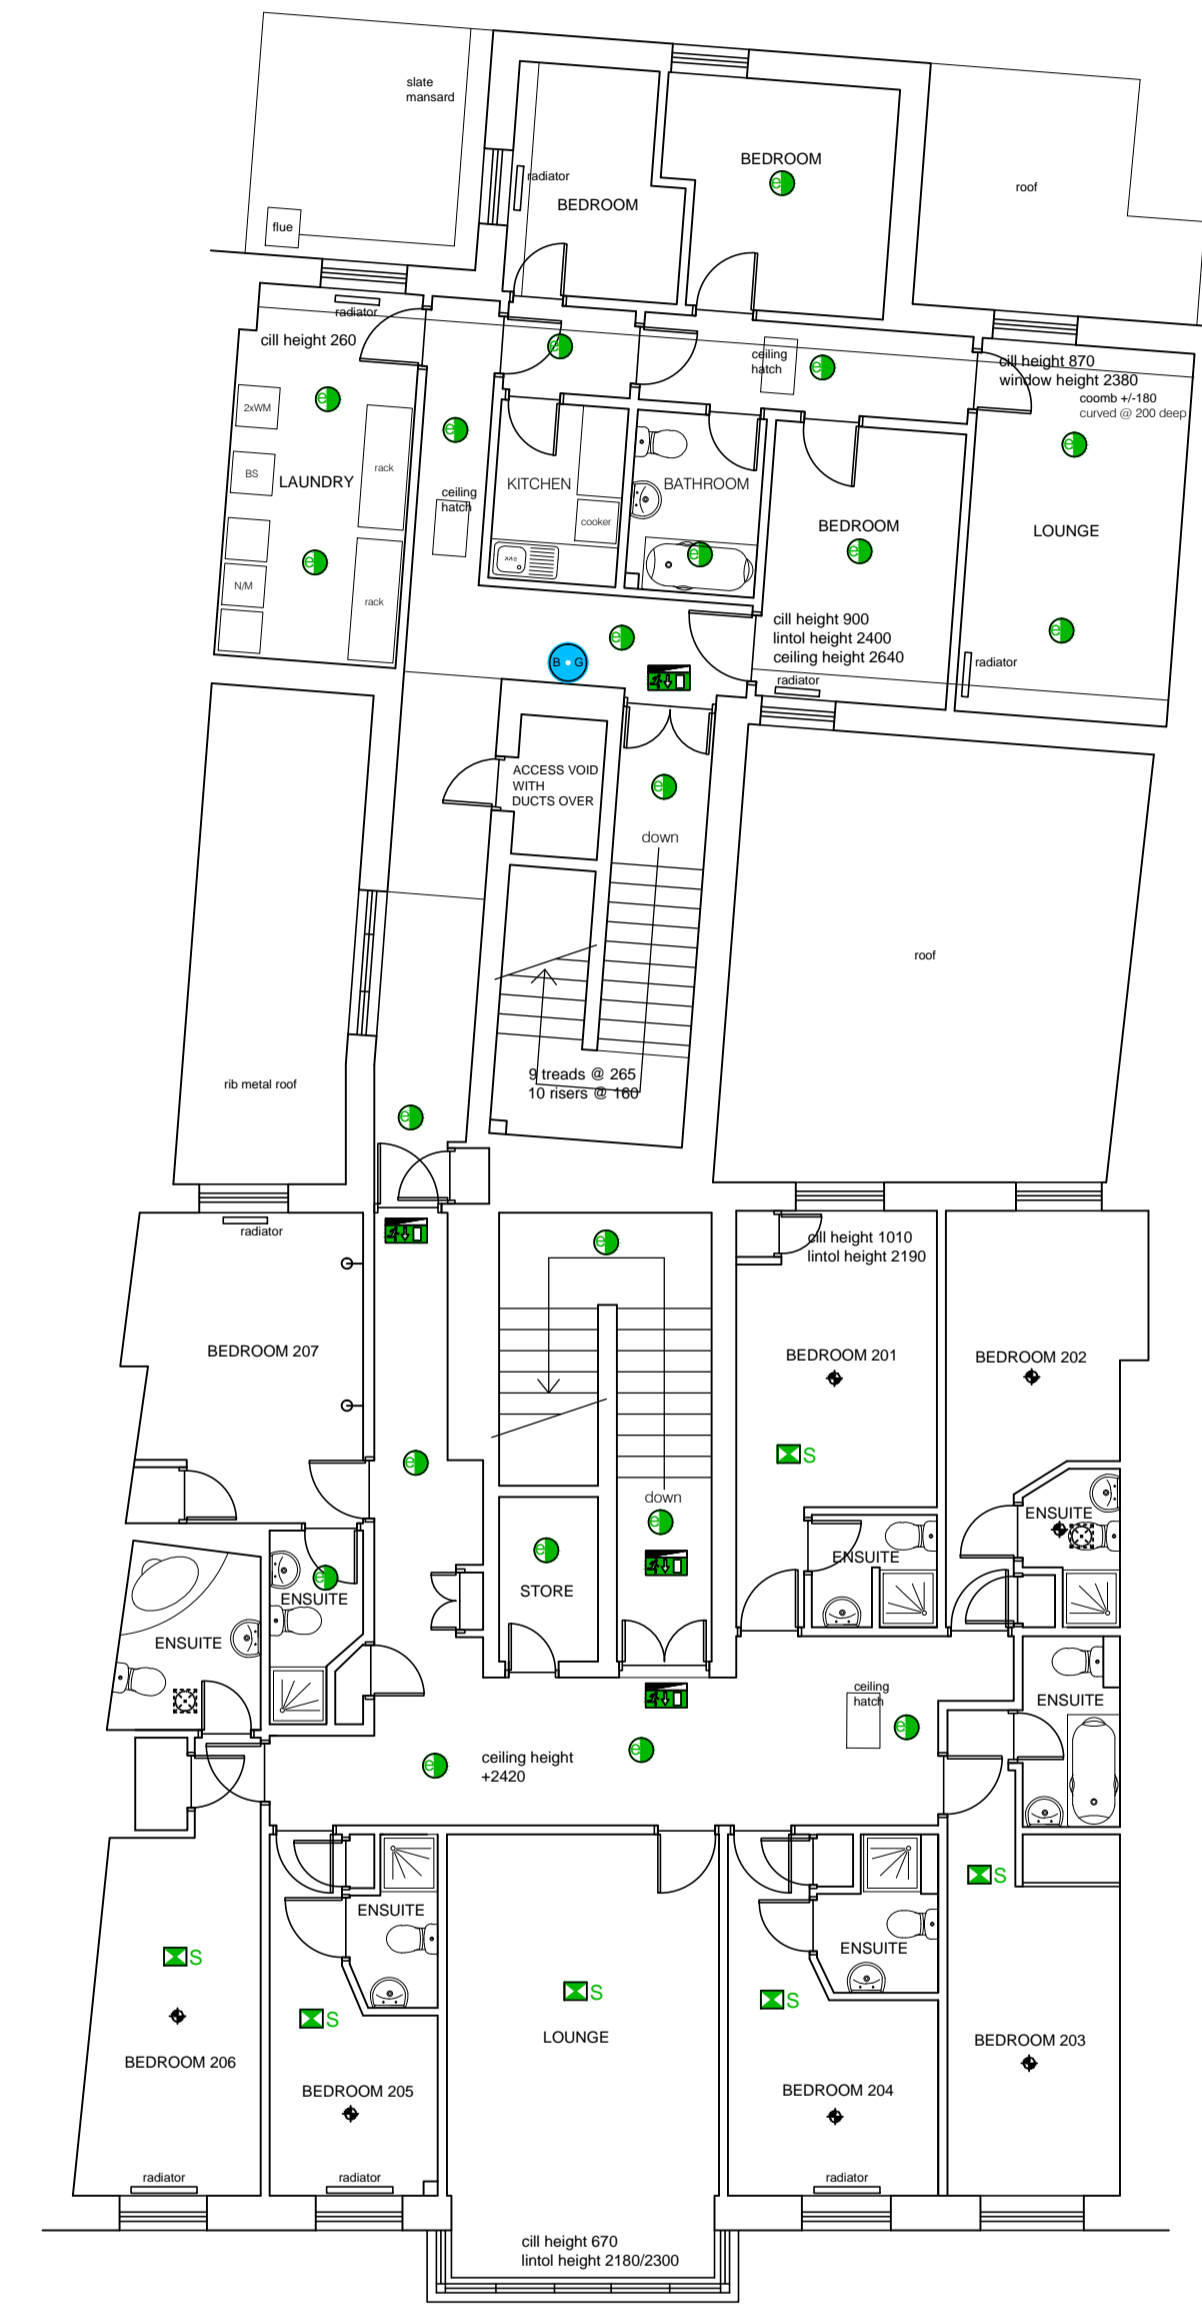

SECOND FLOOR PLAN

NOTE: REFER TO ORIGINAL SURVEY NOTES FOR ANY CRITICAL AREAS' DIMENSIONS ETC AND / OR SITE SIZE

PROJECT  
PROPOSED ALTERATIONS AND  
REFURBISHMENT @ THE CALEDONIAN HOTEL,  
SOUTH BEACH STREET, STORNOWAY, HS1 2XY

CLIENT  
PUNCH TAVERNS  
TITLE  
FLOOR PLANS - SURVEY

SCALE  
1:100@A1  
DRAWN

DATE  
DEC 2013

PROJECT No.  
DBC1027-13

DRAWING No.  
S-001

REVISIONS  
-

