


NOTES

The client is responsible for the accuracy of the information and must not be reproduced or disclosed to third parties without our prior permission.
 The drawings to be used in conjunction with all relevant contracts, specialist manufacturers drawings and specifications.
 Any discrepancies in dimensions or details on or between these drawings should be drawn to our attention.
 All dimensions are in millimetres unless noted otherwise.
 Any unprinted information incorporated within this drawing cannot be guaranteed as accurate unless confirmed by field drawings.
 All electrical works required to meet the requirements of Part P (Electrical Safety) must be designed, installed, inspected and tested by a person competent to do so.
 This may require an appropriate BS 7671 electrical installation certificate to be issued by the work by a person competent to do so.

TOLLGROSS ROAD

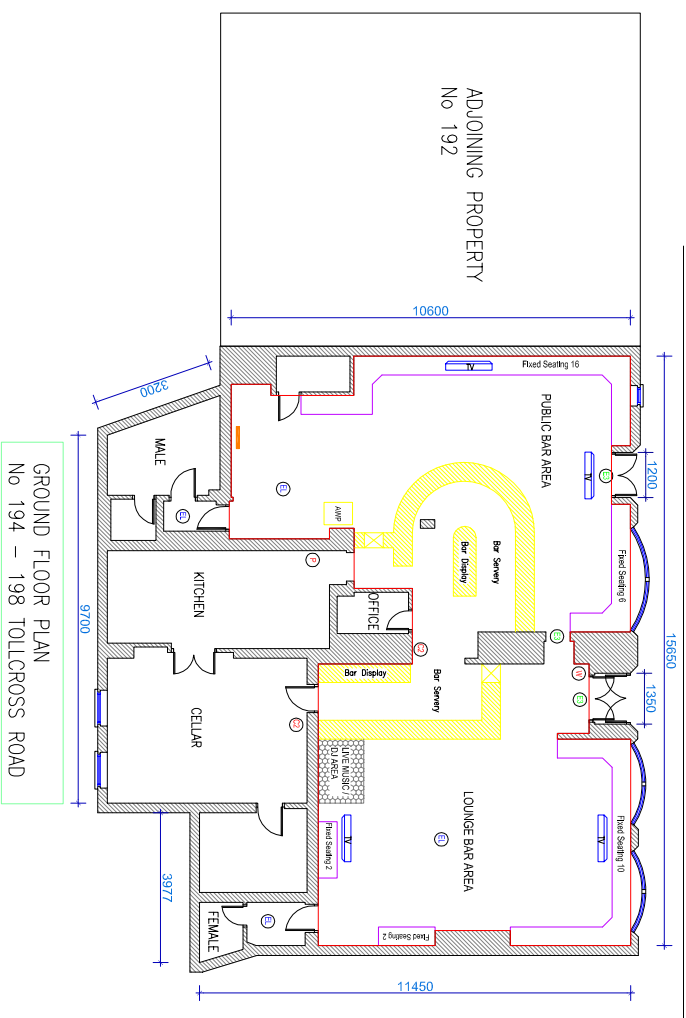

**GROUND FLOOR PLAN
No 194 - 198 TOLLGROSS ROAD**

LEGEND

	BURGER/LIGHTING
	SMOKE DETECTOR
	WATER EXTINGUISHER
	FOAM EXTINGUISHER
	DRY POWDER EXTINGUISHER
	FIRE BLANKET
	CORD EXTINGUISHER
	WET CHEMICAL EXTINGUISHER
	ILLUMINATED EXIT SIGN
	ILLUMINATED EXIT SIGN WITH DIRECTIONAL ARROW
	CIGARETTE VENDING MACHINE
	TV
	JUKEBOX
	TELEVISION PLASMA SCREEN
	JUKEBOX
	DART BOARD
	LOW LEVEL PARTITIONS
	INTERNAL FIRE SEALING
	POOL TABLE
	EXTERNAL SEATING AREA

	PARTY AREA
	OPEN FIRE
	OPEN FIRE
	OPEN FIRE
	OPEN FIRE
	OPEN FIRE
	OPEN FIRE
	OPEN FIRE
	OPEN FIRE

NET TRADE AREA
117 SQM

ALCOHOL WILL BE SOLD WITHIN THE PART COMPARTMENTS OF THE PREMISES INCLUDED WITHIN THE RED LINE. FOOD AND SOFT DRINKS PROVIDED WITHIN THE AREA WHERE ALCOHOL WILL BE SOLD AND CONSUMED.

NO	DATE	DESCRIPTION	INITIAL	FUNCTION
C	20/02/07	Legend Amendments		CD
B	12/02/06	Dimensions added and legend amendments		DGB OCB
A	25/11/05	Amendments to Victoria & Wood		CD
NO				WF

Client: Punch Taverns Plc
 PROJECT: Scottish Licensing
 TITLE: Tavern Bar, 194 - 198 Tollcross Road
 Glasgow - Outlet - 899025

Head Projects
 Wirral, Reading
 0178 898 0008
 www.head-projects.co.uk

SCALE: 1:100
 DATE: 12:12:2007
 DRAWN: DGB
 CHECKED: DGB

PROJECT NO: Tier 1
 899025

CD
 OCB
 WF
 B