


THIS DRAWING IS THE PROPERTY OF
p3 Consulting
 COPYRIGHT IS RESERVED BY THEM AND THE DRAWING IS ISSUED ON THE CONDITION
 THAT IT IS NOT COPIED, REPRODUCED, RETAINED OR DISCLOSED TO ANY
 UNAUTHORISED PERSON, EITHER WHOLLY OR IN PART WITHOUT THE CONSENT IN
 WRITING OF p3 CONSULTING.

DO NOT SCALE THIS DRG. IF IN DOUBT, ASK.

GENERAL NOTES

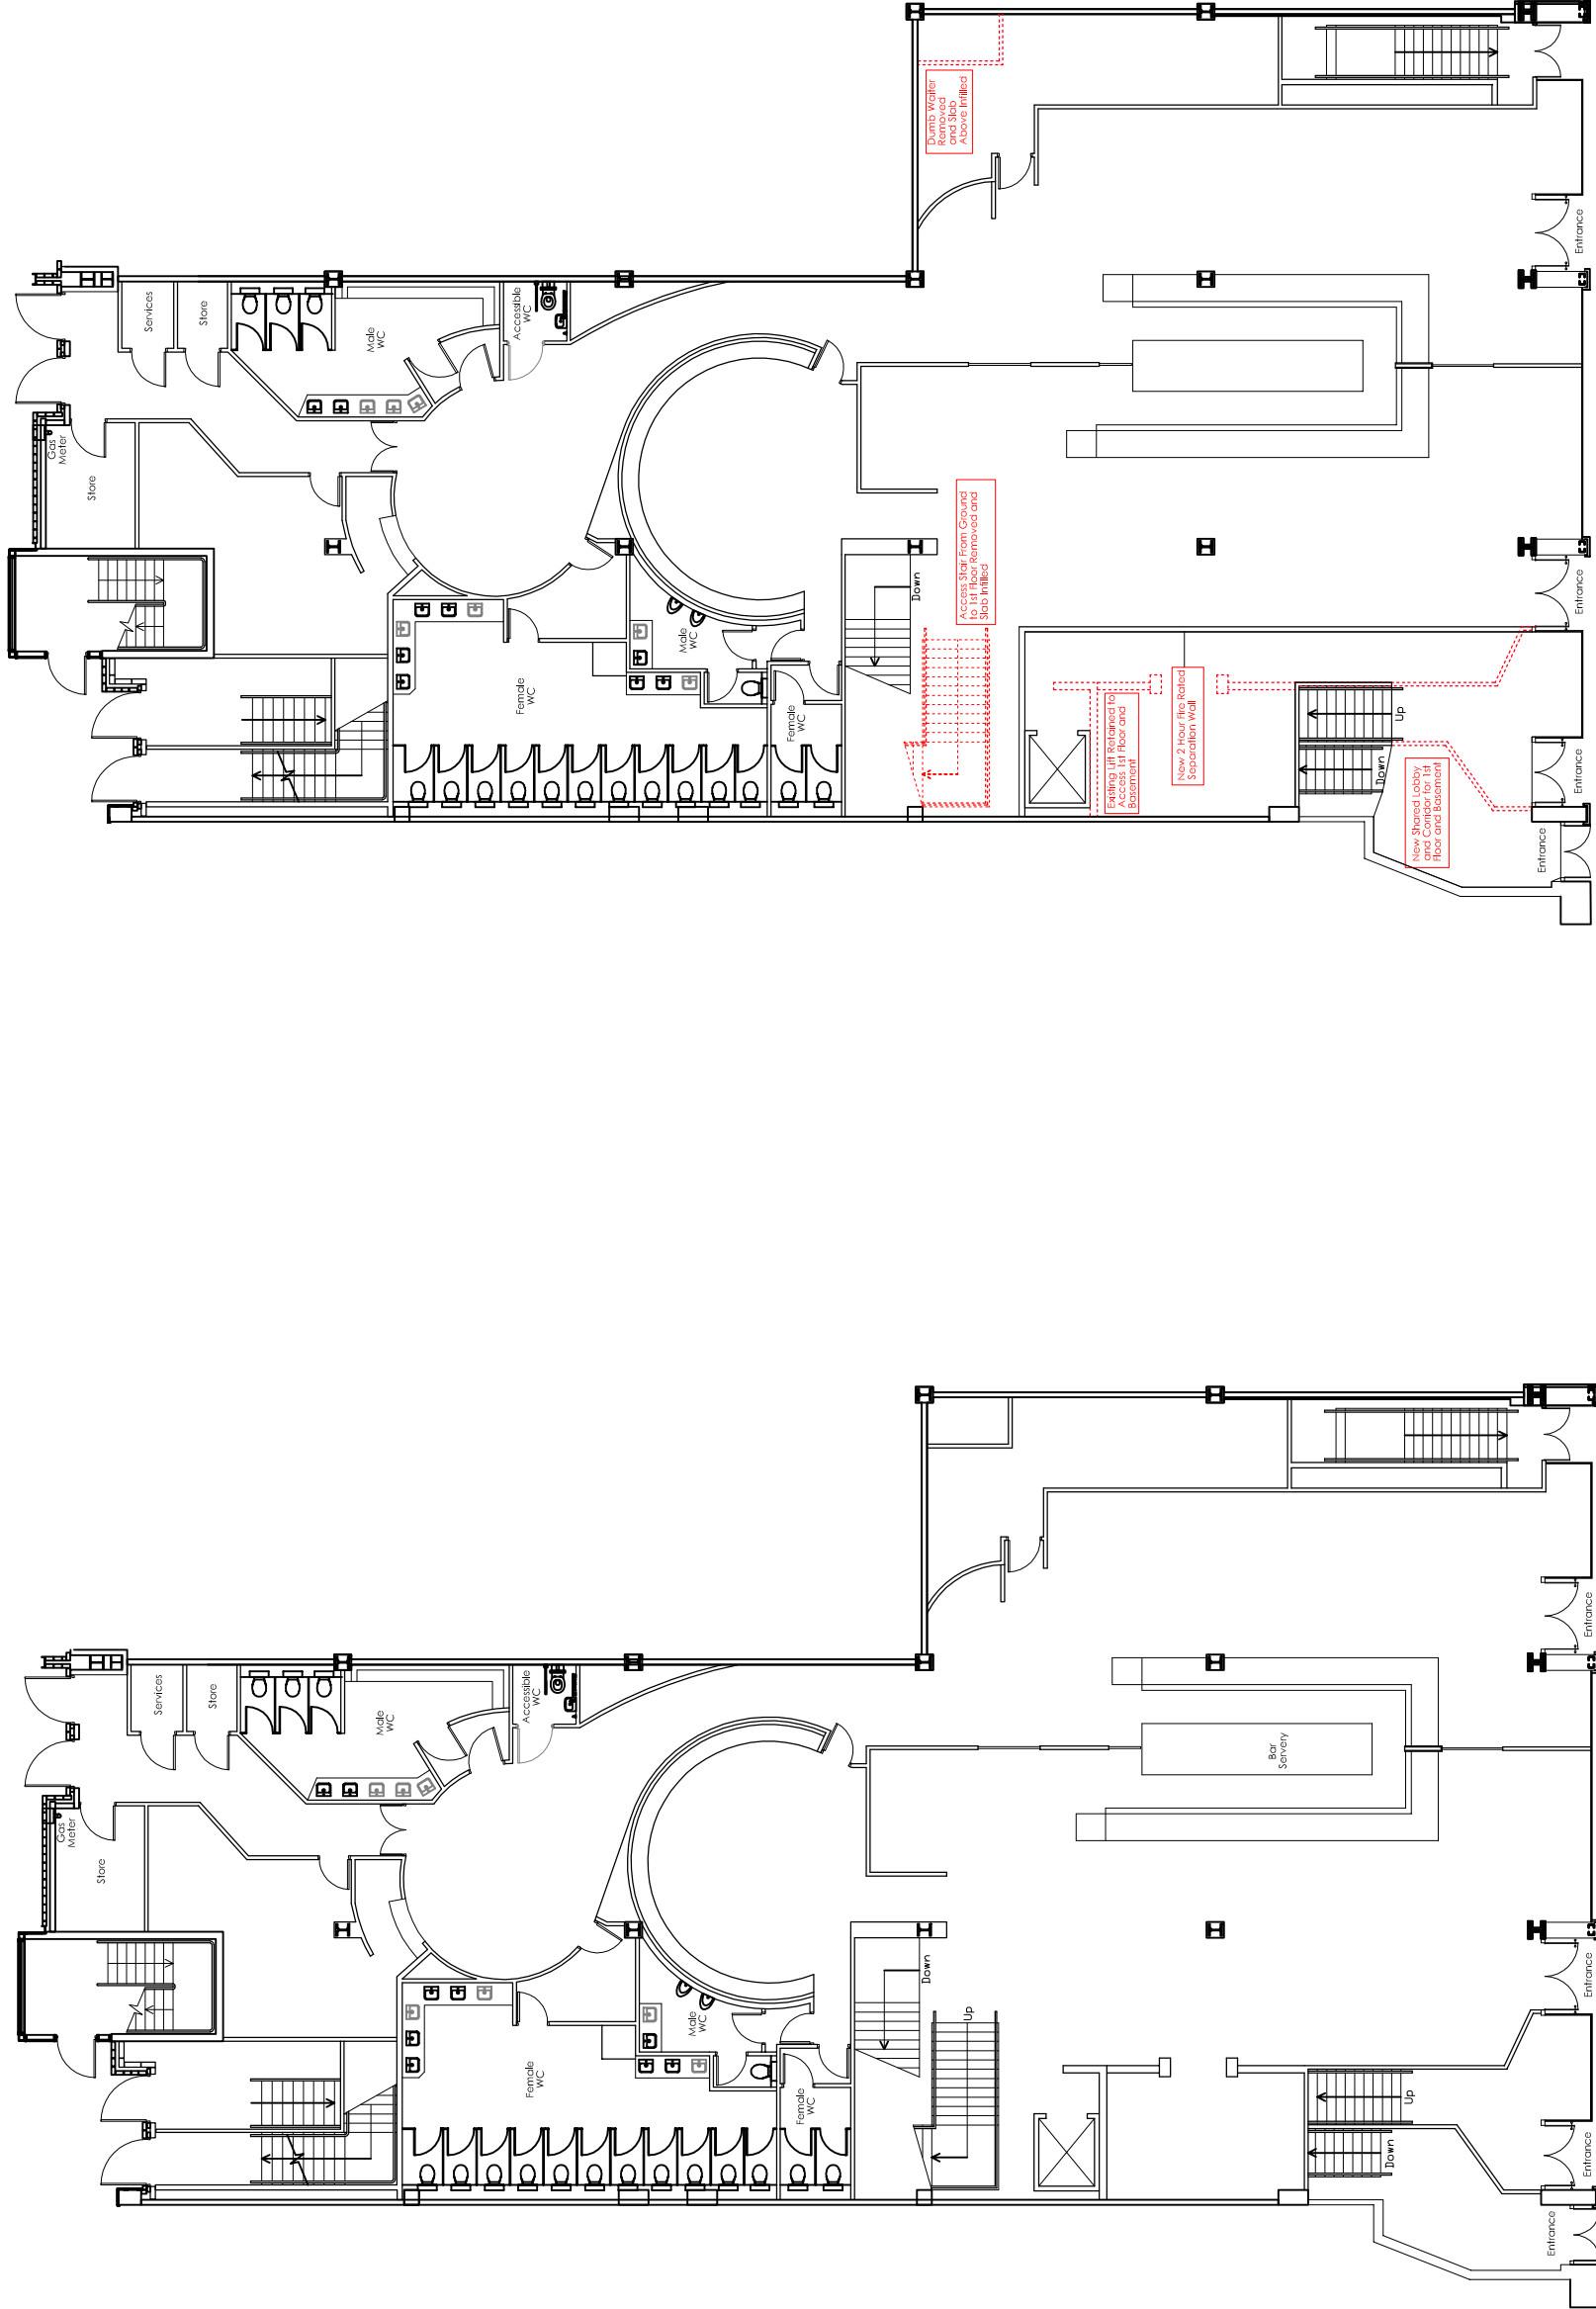

REV.	DATE	DESCRIPTION	BY	CHKD	APPD

STATUS - For Info Only

53 Bothwell St
 Glasgow G2 6TS
 Tel 0141 248 3739
 info@p3-consulting.co.uk
 www.p3-consulting.co.uk



CLIENT
 Hamcap (Glasshouse) Ltd

PROJECT
 The Glasshouse
 Glasgow Street
 Glasgow, G1 1UP

DRAWING
 Ground Floor
 Existing & Proposed

DATE	March 2018	DRAWN BY	SMcD
SCALE	1:200 @ A3	CHECKED BY	JD
JOB NO.	17-11.725	DRAWING NO.	GF-001
REVISION	—	REVISION	—

Hutcheson Street

Hutcheson Street

Glasford Street

Glasford Street

Proposed

Existing